

30-09-05	VK	1	FOR EXECUTION		
27-01-05	VK	0	FOR EXECUTION		
DATE	NAME	R.NO.	REVISION	CHD.	APP.

NOTE

- * THIS DRAWING SHOULD BE READ THOROUGHLY
- * NO DIMENSION TO BE SCALED OFF FROM DRAWING ONLY WRITTEN DIMENSION IS TO BE FOLLOWED.
- * IF ANY DIFFERENCES BETWEEN ARCHITECTURAL AND OTHER DRAWINGS IMMEDIATE REFERENCE IS TO BE MADE TO THE ARCHITECT.
- * BEFORE CONSTRUCTING TOILETS, KITCHEN, DOORS, WINDOWS AND VENTILATORS ETC., REFER DETAILS DRAWINGS
- * FOR ALL R.C.C. ITEMS i.e. BEAM, SLAB, COLUMN, LINTEL ETC., REFER STRUCTURAL DRAWINGS.
- * SETBACK DIMENSIONS TO BE CHECKED AT SITE, IF ANY DIFFERENCES IN MEASUREMENT IMMEDIATE REFERENCE IS TO BE MADE TO THE ARCHITECT.

BRL = EXISTING ROAD LEVEL
FGL = FORMED GROUND LEVEL
FGFL = FINISHED GROUND FLOOR LEVEL
FFPL = FINISHED FIRST FLOOR LEVEL

SCHEDULE OF JOINERY			
TYPE	DESCRIPTION	SIZE	SILL
D	DOOR	4'0" x 7'0"	
D2	DOOR	3'3" x 7'0"	
D3	DOOR	3'0" x 7'0"	
D5	DOOR	5'0" x 7'0"	
W	SLIDING WINDOW	8'0" x 6'0"	2'0"
W1	SLIDING WINDOW	5'0" x 4'0"	3'0"
SW	SLIDING WINDOW	8'0" x 7'6"	1'0"
V1	VENTILATOR	5'0" x 2'6"	3'0"

PROJECT :
PROPOSED IT OFFICE BUILDING
AT OLD MAHABALIPURAM ROAD,
THORRAIPAKKAM, CHENNAI.

CLIENT :
PRINCE FOUNDATION


ARCHITECTURE AND INTERIOR DESIGN
NAKSHA

9, STATE BANK STREET,
 MOUNT ROAD, CHENNAI 600 002

TITLE : **TYPICAL FLOOR PLAN**
 2nd, 3rd, 4th, 5th & 6th. (WORKING DRAWING)

DRG NO. : **CIVIL/THOR/04**

1"=8'-0"	06-08-05	VK	WD-DATE		RO
SCALE	DATE	DRN.	FILE	APP.	CHD. BY REV NO.

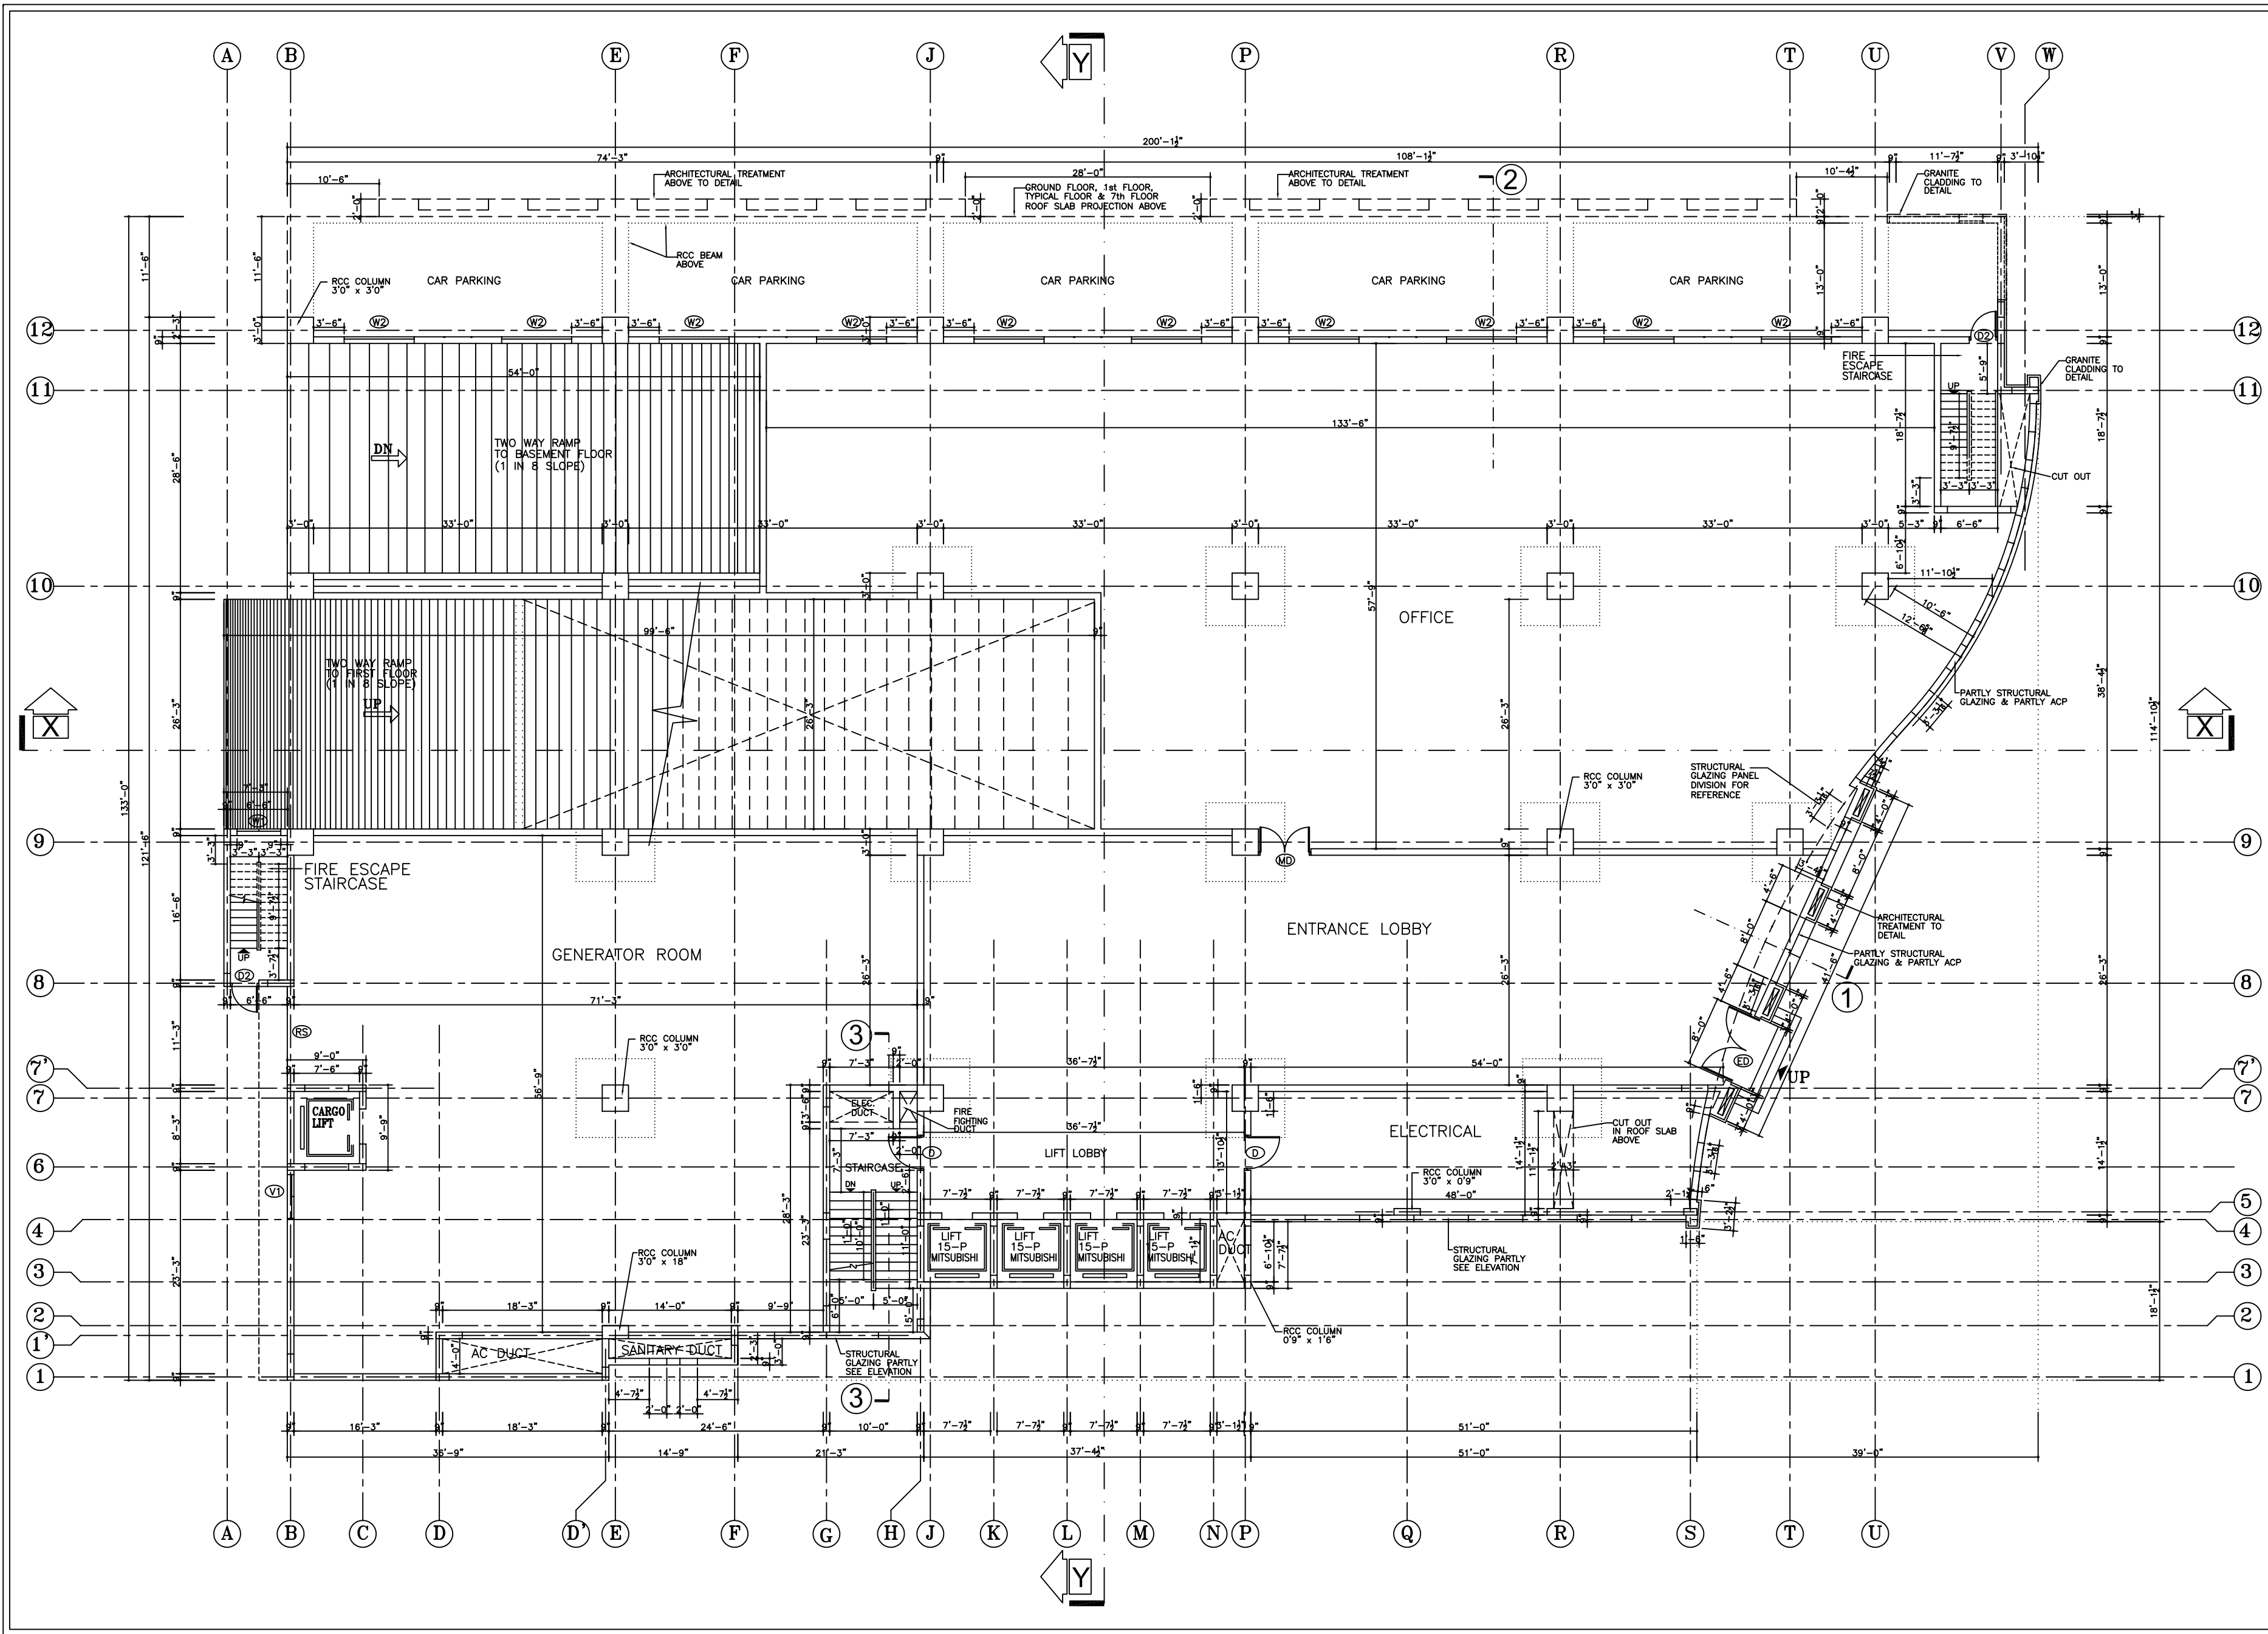

30-09-05	VK	1	FOR EXECUTION COLUMN REVISED
27-01-05	VK	0	FOR EXECUTION
DATE	NAME/R.NO.	REVISION	CHD. APP.

NOTE

- * THIS DRAWING SHOULD BE READ THOROUGHLY
- * NO DIMENSION TO BE SCALED OFF FROM DRAWING ONLY WRITTEN DIMENSION IS TO BE FOLLOWED.
- * IF ANY DIFFERENCES BETWEEN ARCHITECTURAL AND OTHER DRAWINGS IMMEDIATE REFERENCE IS TO BE MADE TO THE ARCHITECT.
- * BEFORE CONSTRUCTING TOILETS, KITCHEN, DOORS, WINDOWS AND VENTILATORS ETC., REFER DETAILS DRAWINGS
- * FOR ALL R.C.C. ITEMS i.e. BEAM, SLAB, COLUMN, LINTEL ETC., REFER STRUCTURAL DRAWINGS.
- * SETBACK DIMENSIONS TO BE CHECKED AT SITE, IF ANY DIFFERENCES IN MEASUREMENT IMMEDIATE REFERENCE IS TO BE MADE TO THE ARCHITECT.

ERL = EXISTING ROAD LEVEL
FGL = FORMED GROUND LEVEL
FGFL = FINISHED GROUND FLOOR LEVEL
FFFL = FINISHED FIRST FLOOR LEVEL

SCHEDULE OF JOINERY			
TYPE	DISCRIPTION	SIZE	SILL
ED	MAIN ENTRANCE DOOR	6'0" x 8'0"	
MD	MAIN DOOR	6'0" x 7'0"	
D	DOOR	4'0" x 7'0"	
D2	DOOR	3'3" x 7'0"	
W2	SLIDING WINDOW	8'0" x 6'0"	2'0"
W1	SLIDING WINDOW	5'0" x 4'0"	3'0"
RS	ROLLING SHUTTER	11'3" x 9'6"	
V1	VENTILATOR	5'0" x 2'6"	

PROJECT : PROPOSED IT OFFICE BUILDING AT OLD MAHALIPURAM ROAD, THORRAIPAKKAM, CHENNAI.
CLIENT : PRINCE FOUNDATION
ARCHITECTURE AND INTERIOR DESIGN : NAKSHA
 9, STATE BANK STREET, MOUNT ROAD, CHENNAI 600 002
TITLE : GROUND FLOOR PLAN (WORKING DRAWING)
DRG NO. : CIVIL/THPKM/03
 1"=8'-0" 26-09-05 VK WD-DATE RD
 SCALE DATE DRN. FILE APP. CHD. BY REV NO.